


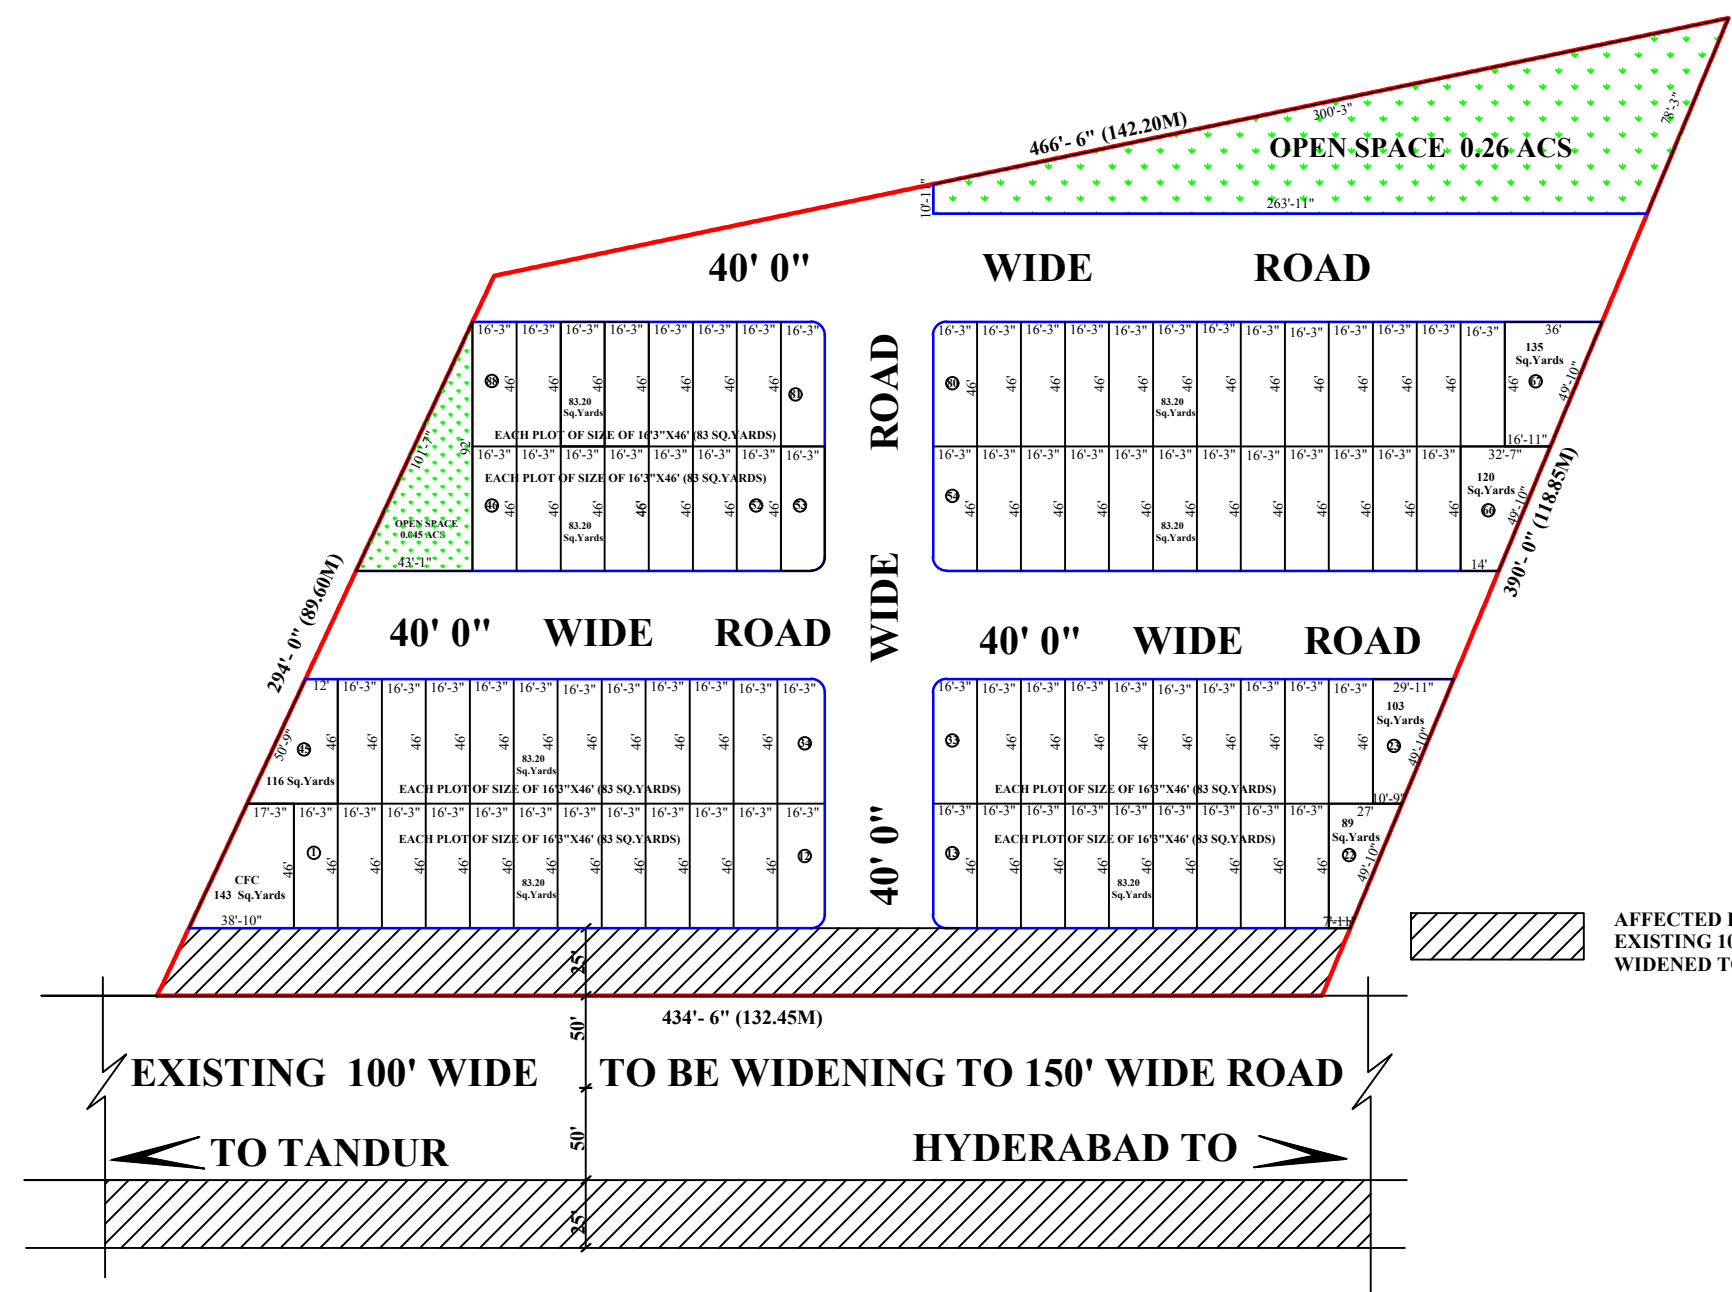

SCALE : 1:1000



AFFECTED ROAD PORTION UNDER EXISTING 100' WIDE ROAD TO BE WIDENED TO 150' WIDE ROAD

Sd/-03.10.18
VC & MD

T.S.I.I.C. LTD, HYDERABAD.



**REVISED LAYOUT PLAN OF
AUTO NAGAR IN
SY.NO:64 AT KOKAT (V)
YALAL (M), R.R DIST.**

LAND USE ANALYSIS

LAYOUT BOUNDARY	:		
EXISTING ROADS	:		
PROPOSED ROADS	:		
LAYOUT AREA	:	3.04 Acs	100.00 %
PLOTTED AREA	:	1.55 Acs	50.88%
ROAD AREA	:	1.156 Acs	38.14 %
OPEN SPACE	:	0.305 Acs	10.03 %
COMMON FACILITIES:	:	0.029 Acs	00.95 %
NO.OF PLOTS	:	88 No's	