
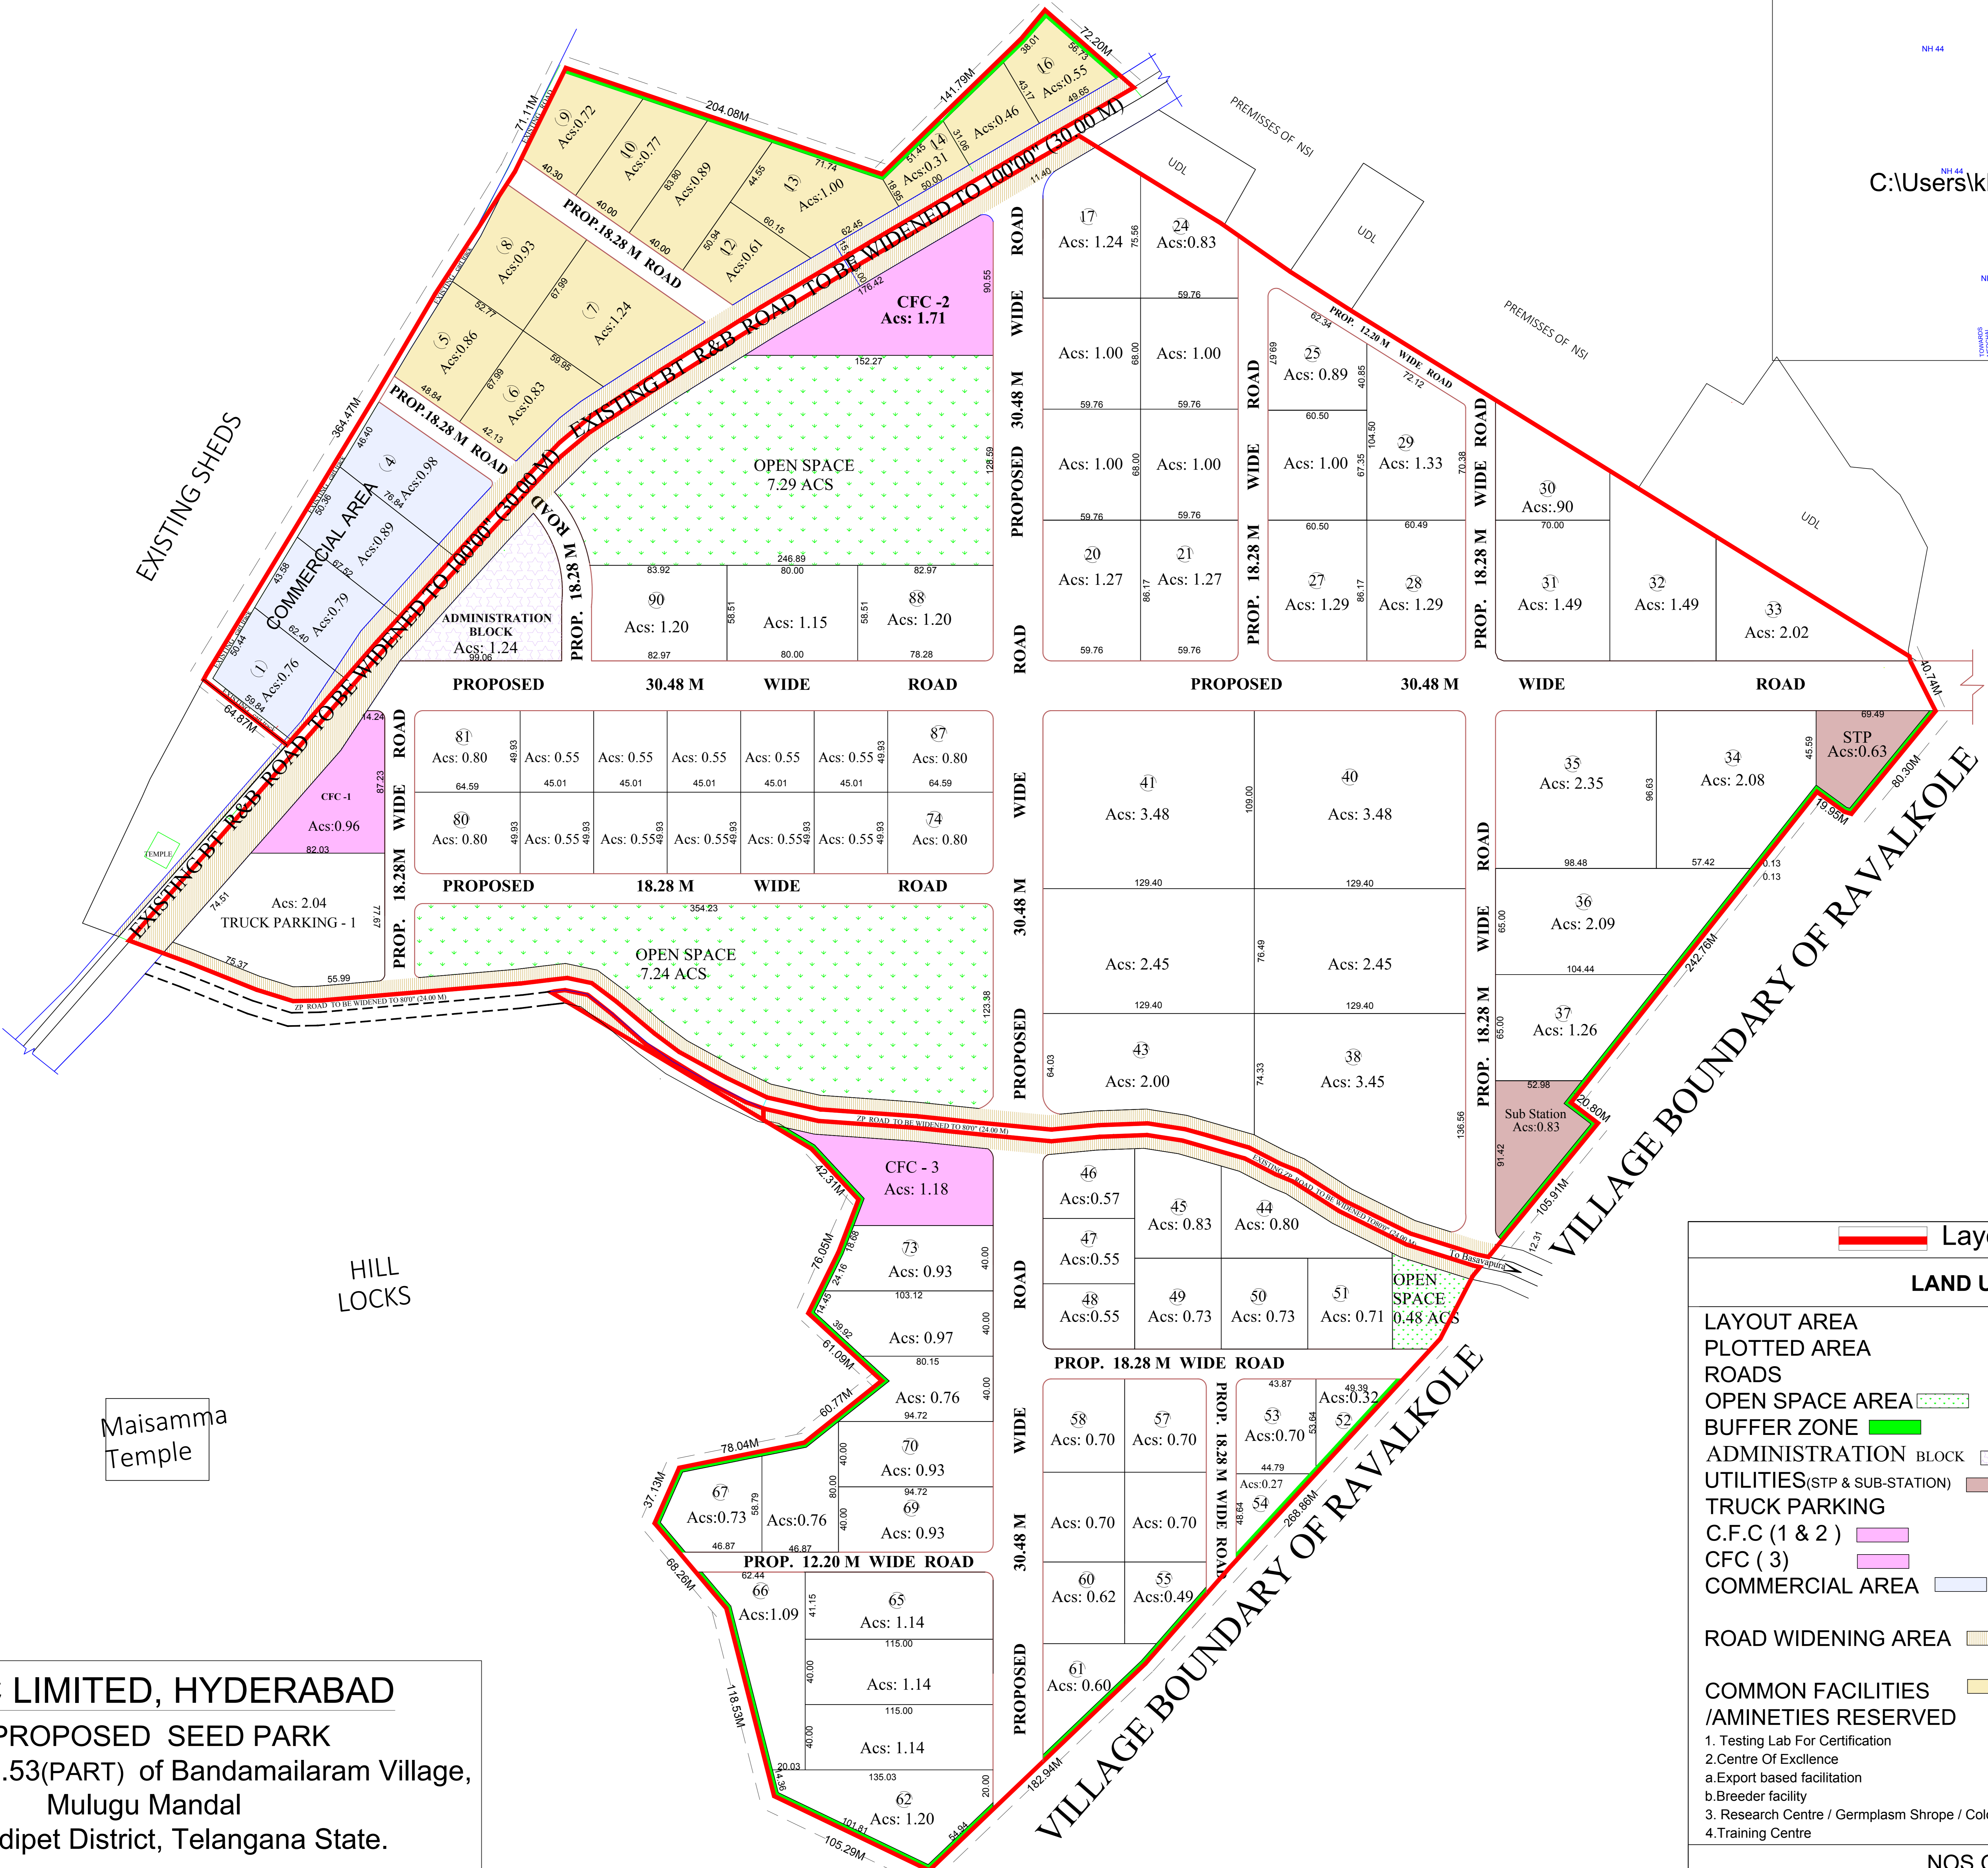


C:\Users\khalid\Desktop\SITE.png

KEY MAP

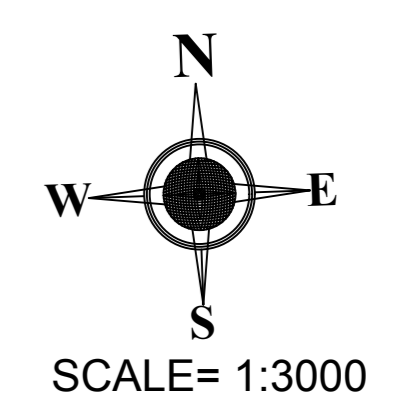

LAND USE ANALYSIS	
LAYOUT AREA	: 149.09 AC (100.00%)
PLOTTED AREA	: 079.93AC (53.61%)
ROADS	: 024.51 AC (16.44%)
OPEN SPACE AREA	: 15.01 AC (10.07%)
BUFFER ZONE	: 01.27 AC (00.85%)
ADMINISTRATION BLOCK	: 01.24 AC (00.83%)
UTILITIES (STP & SUB-STATION)	: 01.46 AC (00.98%)
TRUCK PARKING	: 02.04 AC (01.37%)
C.F.C (1 & 2)	: 02.67 AC (01.79%)
CFC (3)	: 01.18 AC (00.79%)
COMMERCIAL AREA	: 03.41 AC (02.29%)
ROAD WIDENING AREA	: 07.19 AC (04.82%)
COMMON FACILITIES /AMINETIES RESERVED	: 09.18 AC (6.16%)

1. Testing Lab For Certification  
 2. Centre Of Excellence  
 a. Export based facilitation  
 b. Breeder facility  
 3. Research Centre / Germplasm Shrope / Cold Storage  
 4. Training Centre

**TSIIC LIMITED, HYDERABAD**  
**PROPOSED SEED PARK**  
 IN SY.No.53(PART) of Bandamailaram Village,  
 Mulugu Mandal  
 Siddipet District, Telangana State.

NOS OF PLOTS 90