



SCALE : 1:3000

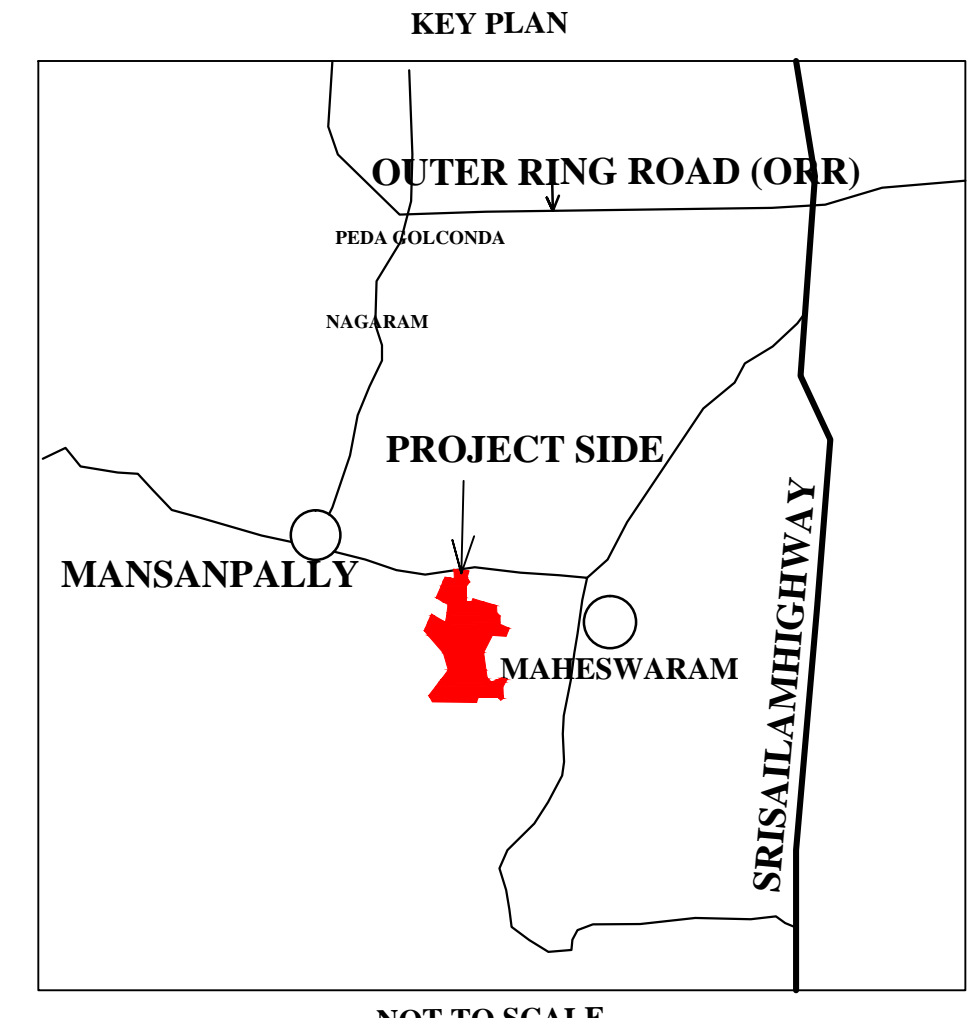

NOT TO SCALE

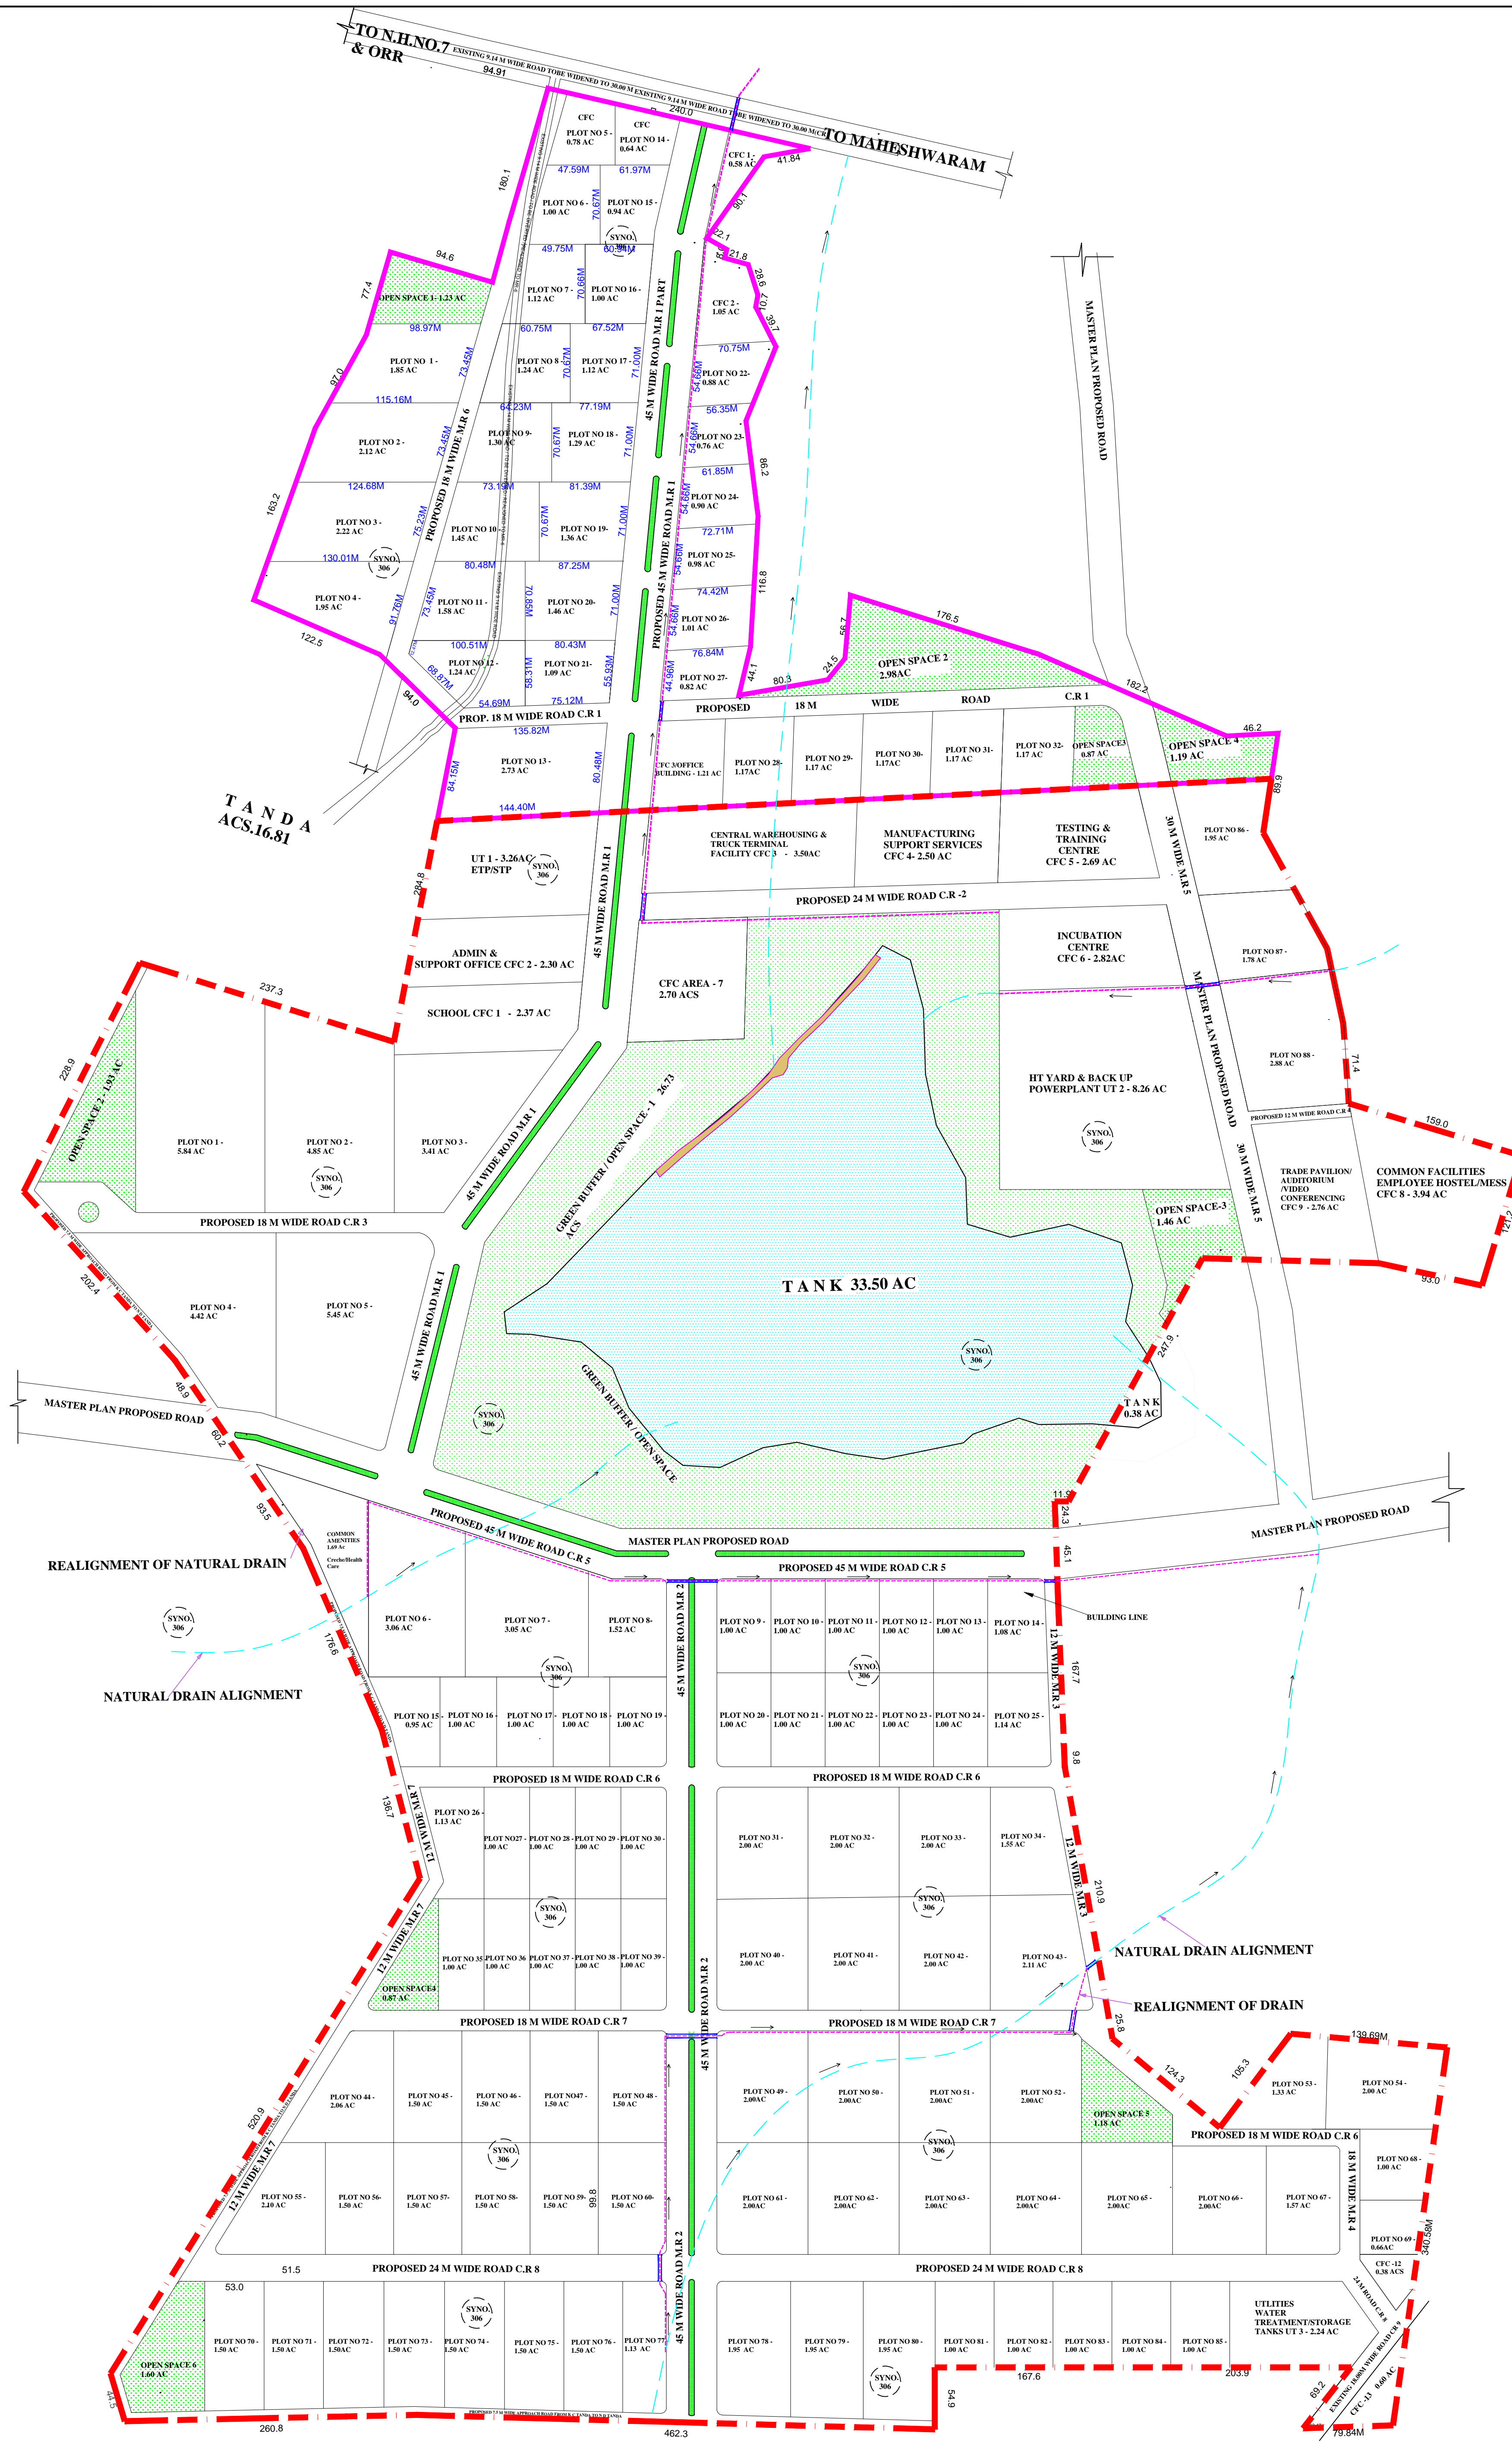

- EMC BOUNDARY ---
- GENERAL PARK AREA BOUNDARY ---
- PROPOSED ROADSS
- EXISTING ROADS

AREA STATEMENT	
Land taken from Rev Dept.	373.25 ACS
Deduct Kothwal Cheruvu	33.50 ACS
<b>Total Layout Area</b>	<b>339.75 ACS</b>

SECTOR WISE AREA	
EMC	277.20 ACS
GENERAL PARK AREA	62.55 ACS
<b>Total Layout Area</b>	<b>339.75 ACS</b>

COMPREHENSIVE LANDUSE ANALYSIS FOR EMC AND GENERAL INDUSTRIAL PARK IN SY NO. 303, 304, 305 & 306 OF MAHESHWARAM (V & M) R.R DIST

SL.NO	LAND USE	AREA IN AC	% AREA
	<b>TOTAL AREA</b>	<b>339.75</b>	<b>100.00 %</b>
1.	PLOTTED AREA	188.98	55.64 %
2.	ROADS AREA	63.92	18.81 %
3.	GREEN AND OPEN SPACE AREA	41.99	12.35 %
4.	COMMON FACILITIES	31.10	9.15 %
5.	UTILITIES	13.76	4.05 %
6.	NUMBER OF PLOTS		120

- STORM WATER DRAINS ALONG ROAD NETWORK
- CULVERT

# TSIIC LTD, HYDERABAD

COMPREHENSIVE LAYOUT PLAN FOR (ELECTRONIC MANUFACTURING CLUSTER & GENERAL INDUSTRIAL PARK) IN SURVEY NO. 303, 304, 305 AND 306 OF MAHESHWARAM (VILLAGE AND MANDAL), RANGA REDDY (DISTRICT), TELANGANA .

Sd/- 17-06-2017  
VC & MD