



L.P.NO.11/96/A.P.I.I.C
C.NO:4479/96/H2
REF.NO.EW-TP/639/94-95.DT.29³/₉₆
(THIS REVISES LP.NO.4/95 APIIC)

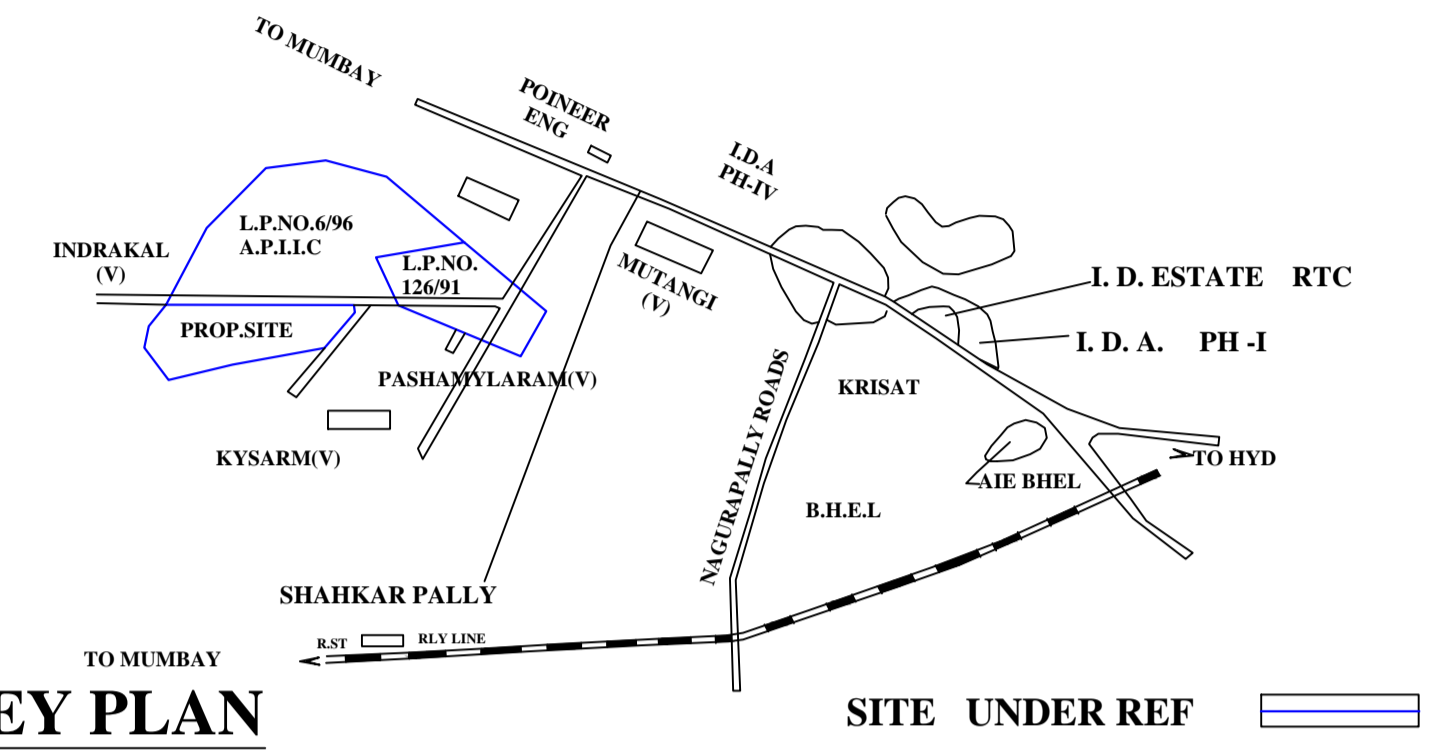

A.P.I.I.C. LIMITED HYDERABAD
PASHMYLARAM GRAMPANCHAYAT
REVISED LAYOUT PLAN OF EXPORT PROMOTION
INDUSTRIAL PARK AT PASHAMYLARAM VILLAGE
MEDAK DIST

REFERENCE

LAY OUT BOUNDARY	
EXISTING ROAD	
PROPOSED ROAD	
APPROVED L. P. BOUNDARY	
APPROVED L. P. ROADS	
TOTAL AREA	AC 207.00
OF OPEN SPACE (10%)	AC 20.70
OF ROADS (14.75%)	AC 30.53
OF COMMON FACILITIES(0.75%)	AC 01.56
NO OF PLOTS	102 NOS

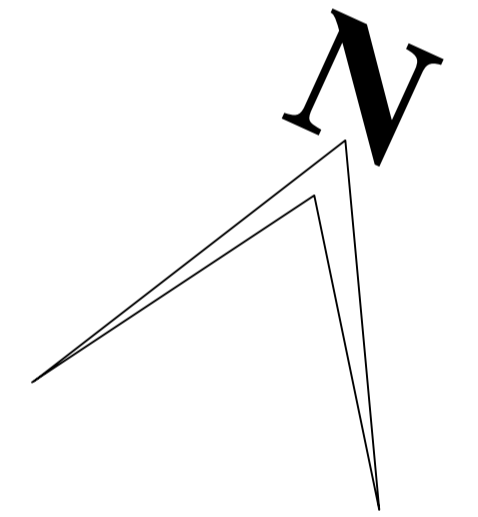

SCALE :- 1:3000

SD/- 13-12-96
 DIRECTOR OF TOWN AND COUNTRY PLANNING A.P

"TRUE COPY"

A. P. I. I. C LTD HYDERABAD

DRG NO . APIIC-TP /97-1 DT 06-02-97

Sd/- 5-2-97
 T.P.A

Sd/-
 DY.CHIEF ENGINEER

CHIEF ENGINEER
 A.P.I.I.C LTD HYD

Sd/- 5-2-97
 DRAUGHTS MAN

A. D /T.P

