


# REVISED LAYOUT PLAN OF GENERAL PARK AND LED PARK IN SURVEY NO. 114 AT SHIVANAGAR (V), JINNARAM (M), SANGAREDDY DISTRICT.

TELANGANA STATE INDUSTRIAL  
INFRASTRUCTURE CORPORATION

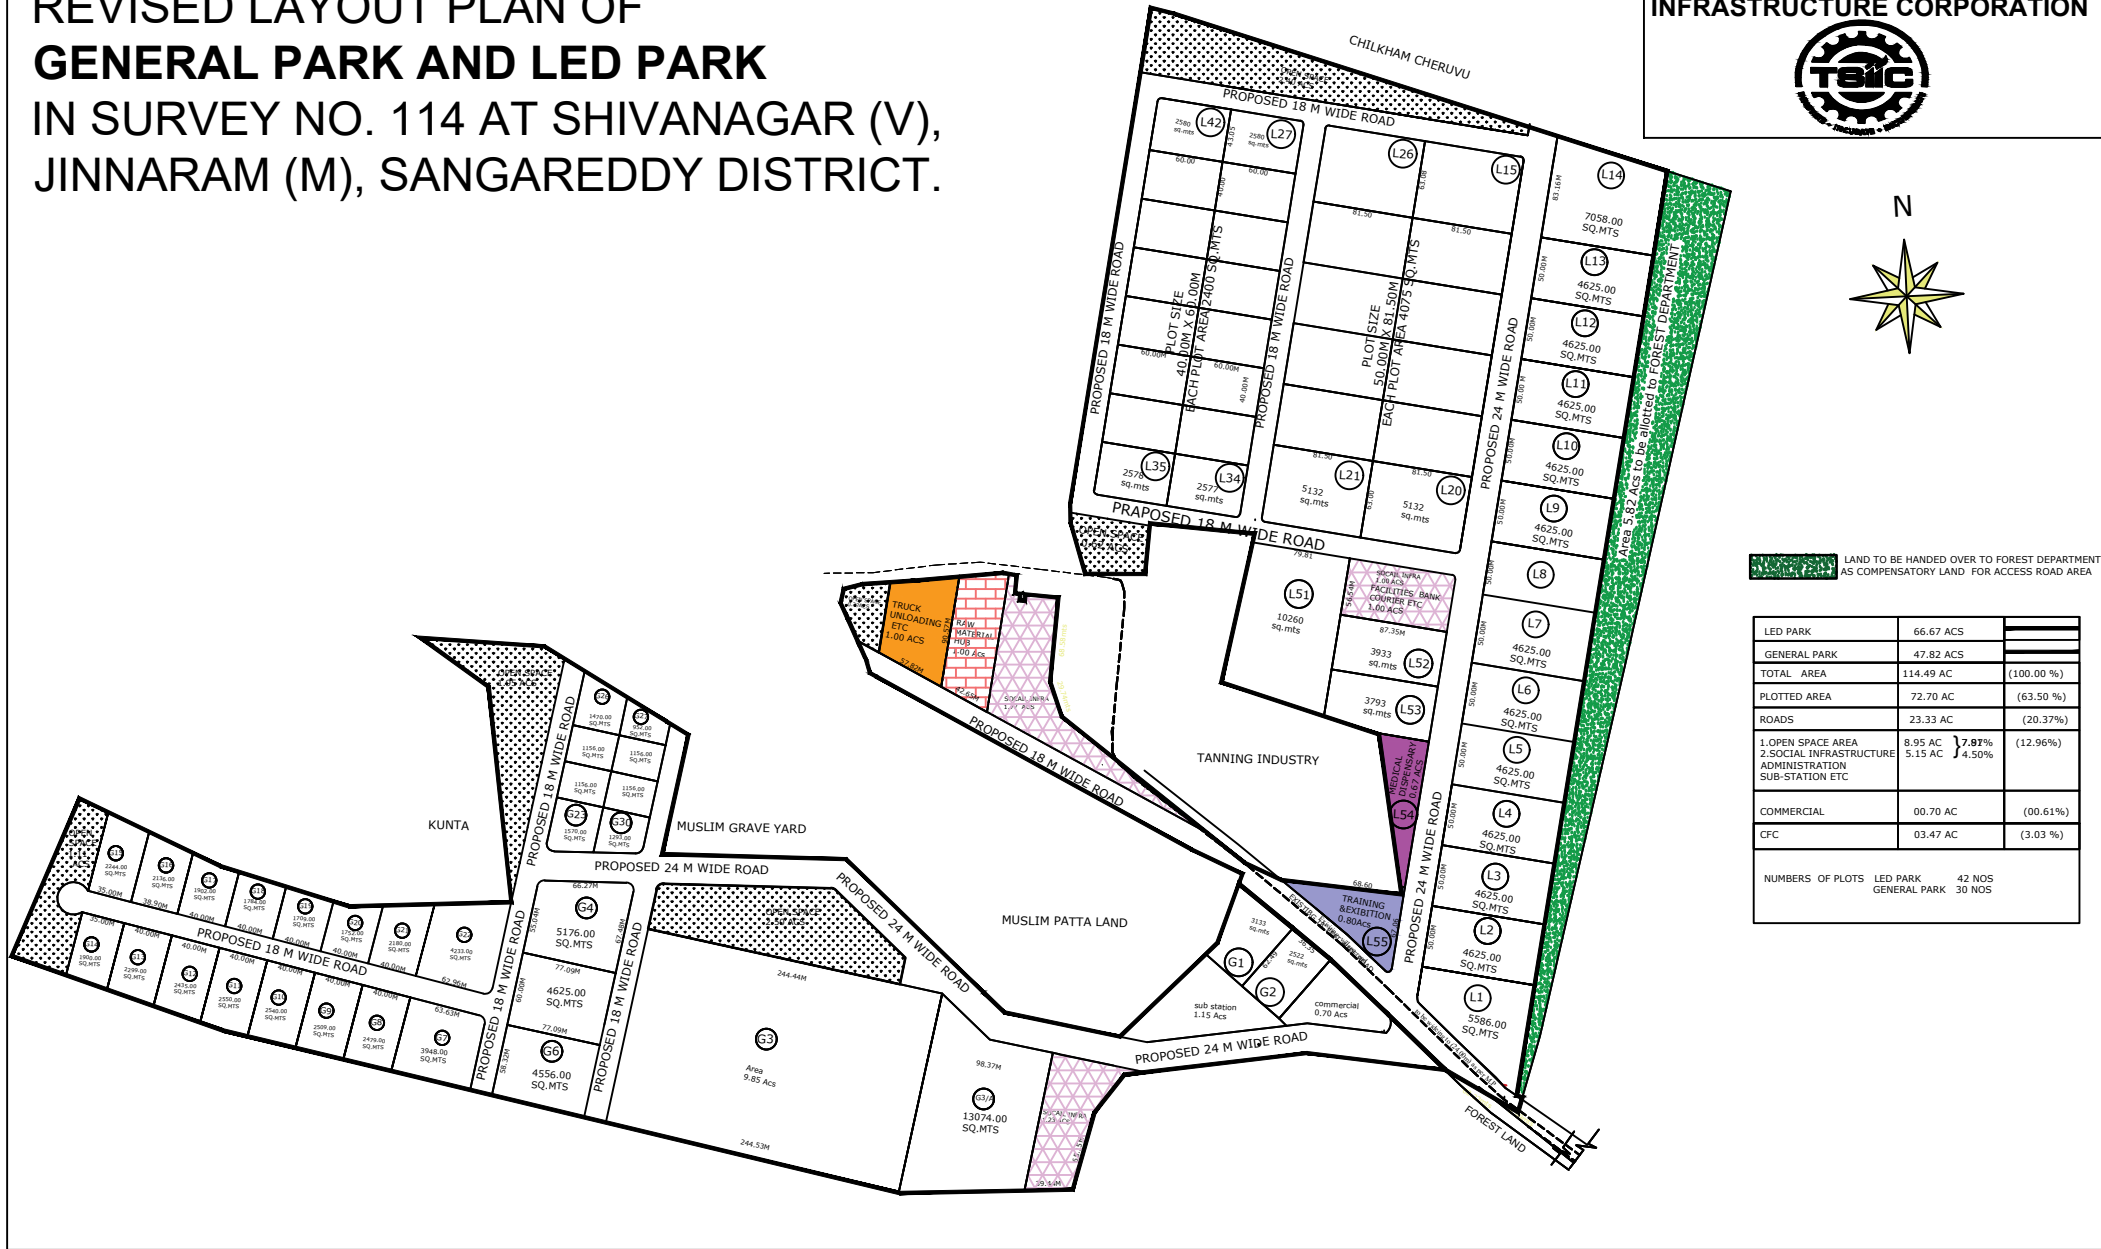

LAND TO BE HANDED OVER TO FOREST DEPARTMENT AS COMPENSATORY LAND FOR ACCESS ROAD AREA

LED PARK	66.67 ACS	
GENERAL PARK	47.82 ACS	
TOTAL AREA	114.49 AC	(100.00 %)
PLOTTED AREA	72.70 AC	(63.50 %)
ROADS	23.33 AC	(20.37%)
1.OPEN SPACE AREA	8.95 AC	7.87% (12.96%)
2.SOCIAL INFRASTRUCTURE ADMINISTRATION SUB-STATION ETC	5.15 AC	4.50%
COMMERCIAL	00.70 AC	(00.61%)
CFC	03.47 AC	(3.03 %)
NUMBERS OF PLOTS LED PARK 42 NOS GENERAL PARK 30 NOS		