


REVISED LAYOUT PLAN FOR INDL. ESTATE AT VIKARABAD, RANGAREDDY Dist.A.P.

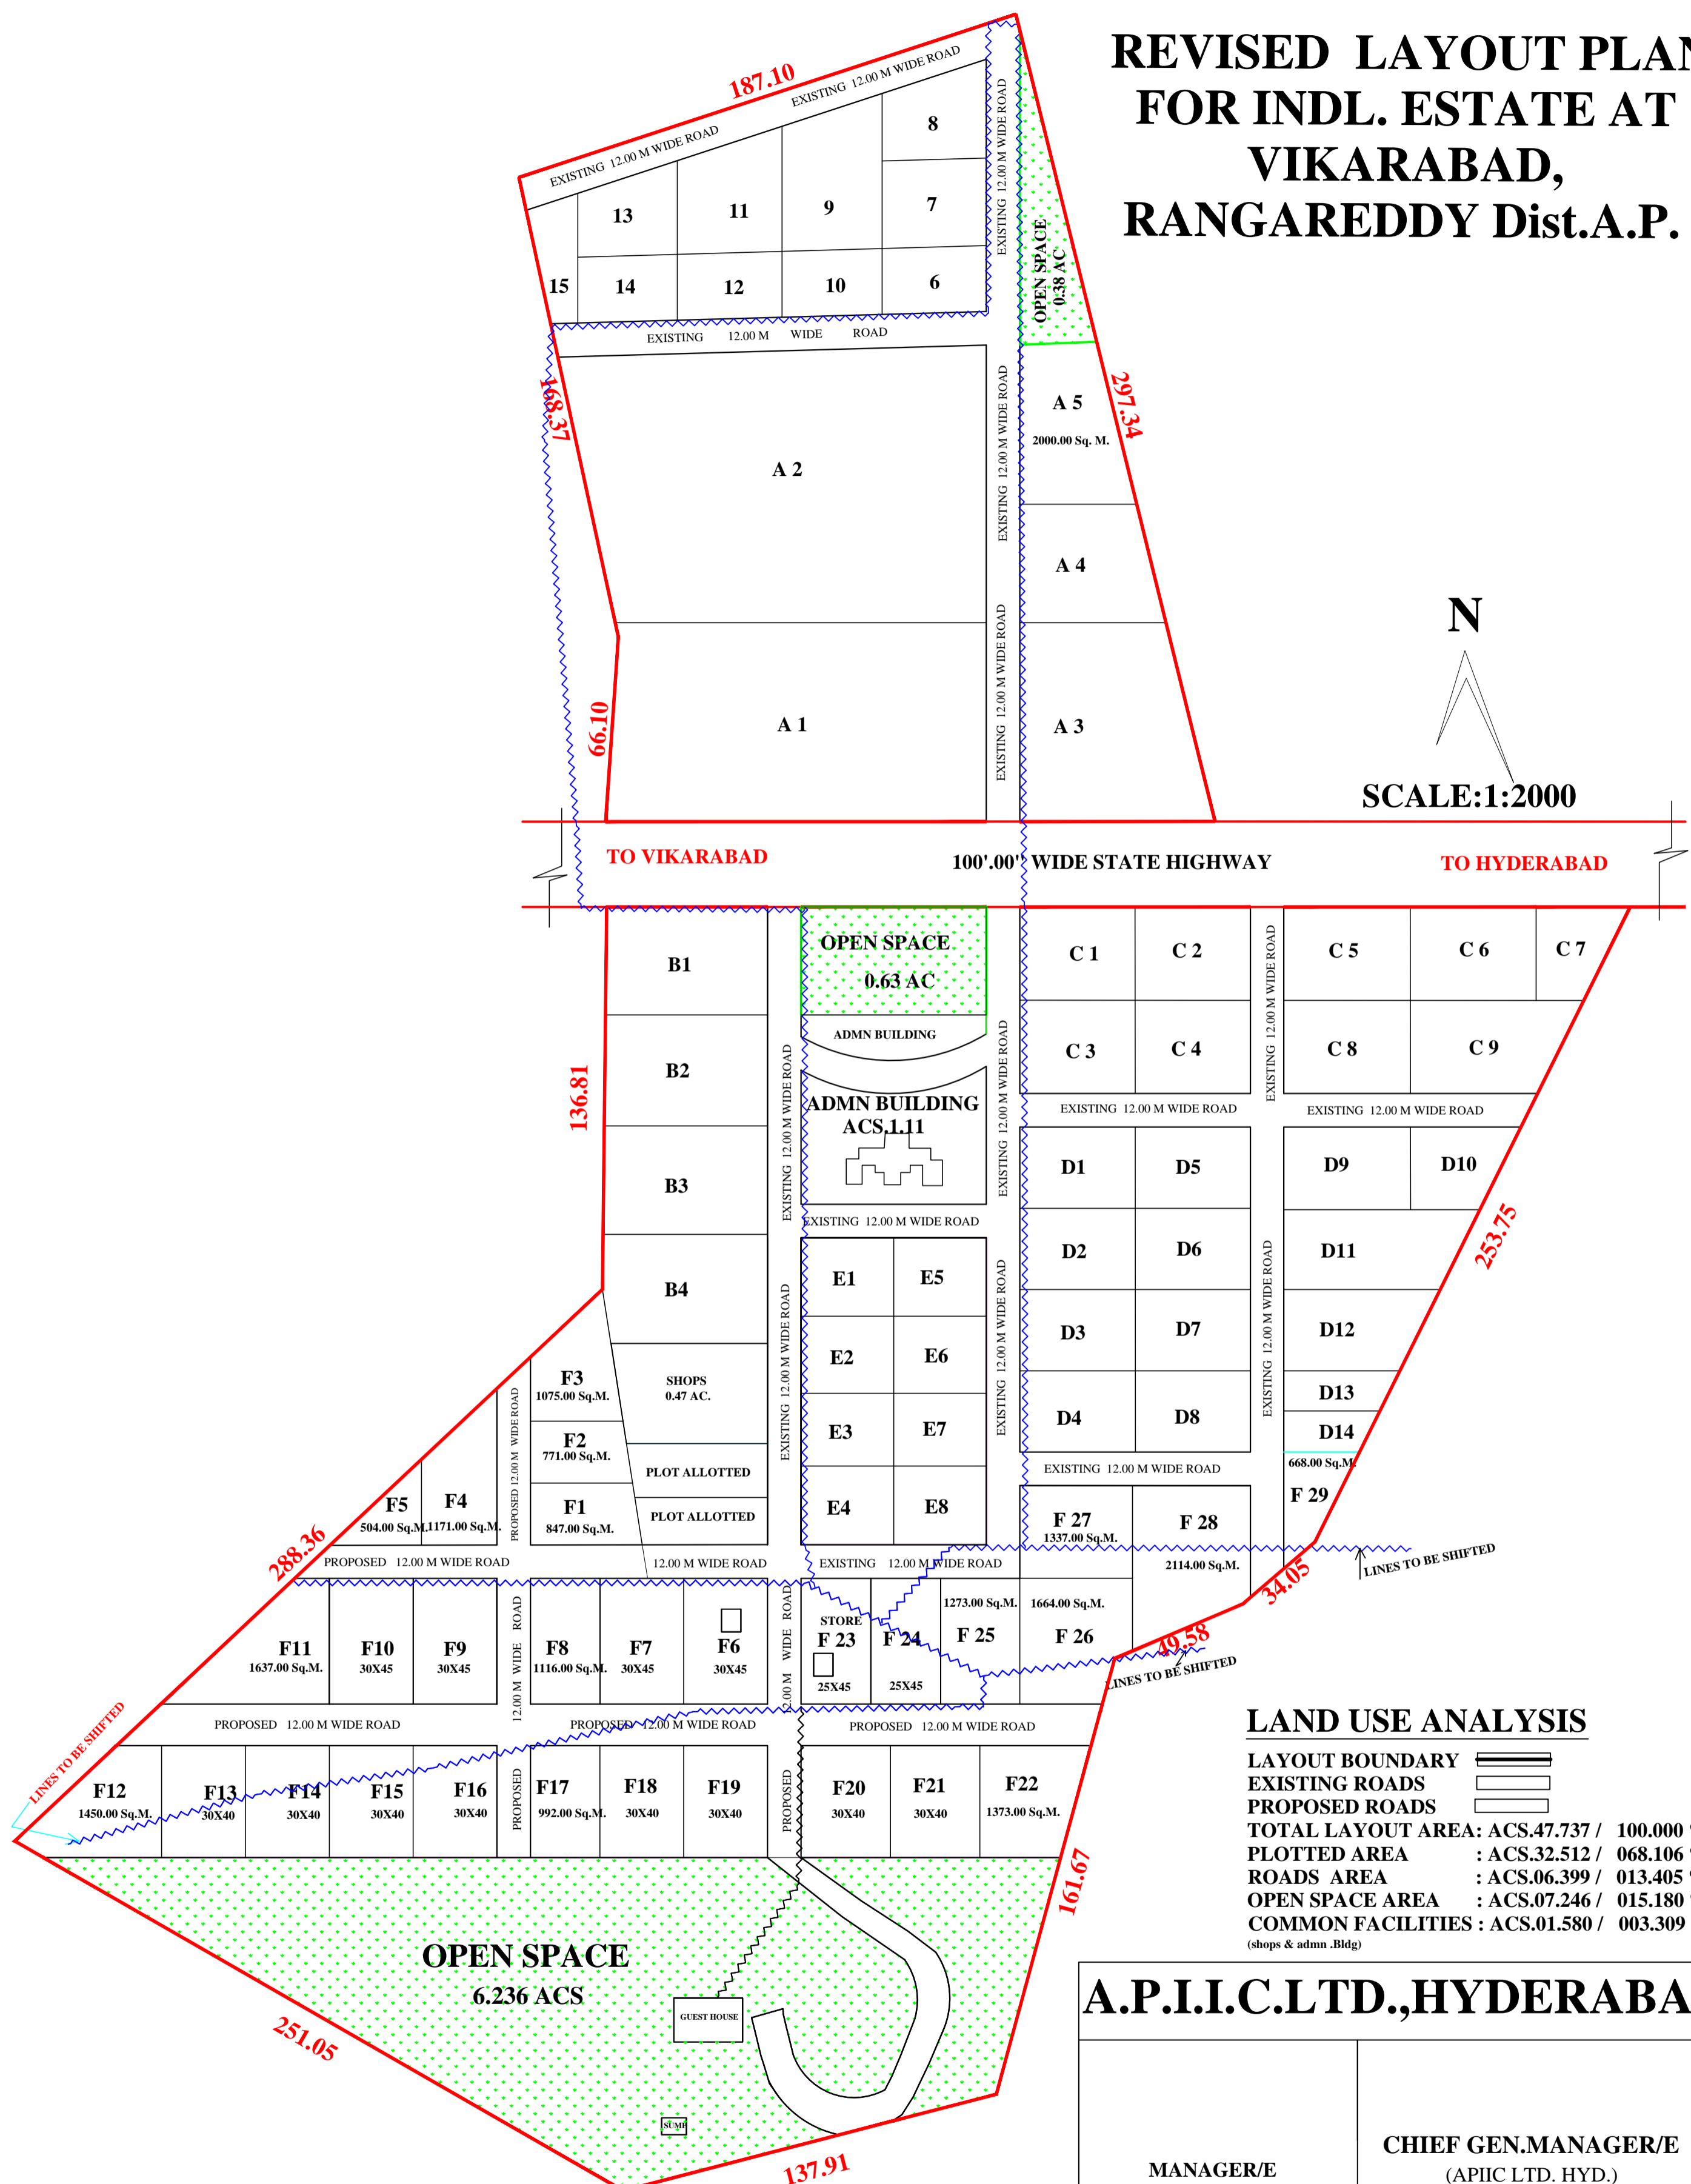

N
SCALE:1:2000

LAND USE ANALYSIS

LAYOUT BOUNDARY	
EXISTING ROADS	
PROPOSED ROADS	
TOTAL LAYOUT AREA:	ACS.47.737 / 100.000 %
PLOTTED AREA	: ACS.32.512 / 068.106 %
ROADS AREA	: ACS.06.399 / 013.405 %
OPEN SPACE AREA	: ACS.07.246 / 015.180 %
COMMON FACILITIES	: ACS.01.580 / 003.309 % <small>(shops & admn .Bldg)</small>

A.P.I.C.LTD.,HYDERABAD

MANAGER/E	CHIEF GEN.MANAGER/E (APIIC LTD. HYD.)
DY.GEN.MANAGER/E	ENGINEER-IN-CHIEF (APIIC LTD. HYDERABAD)