



T.S.I.I.C. LIMITED - HYDERABAD

LAY OUT PLAN FOR GENOME VALLEY BIO TECH-SEZ AND BIO TECH PARK, PHASE - II (EXTN), IN SURVEY NO. 542 OF KOLTUR(V) AND 101,119,120&121 OF LALGADI MALAKPET (V), SHAMEER PET MANDAL, RANGA REDDY DISTRICT, TELANGANA.

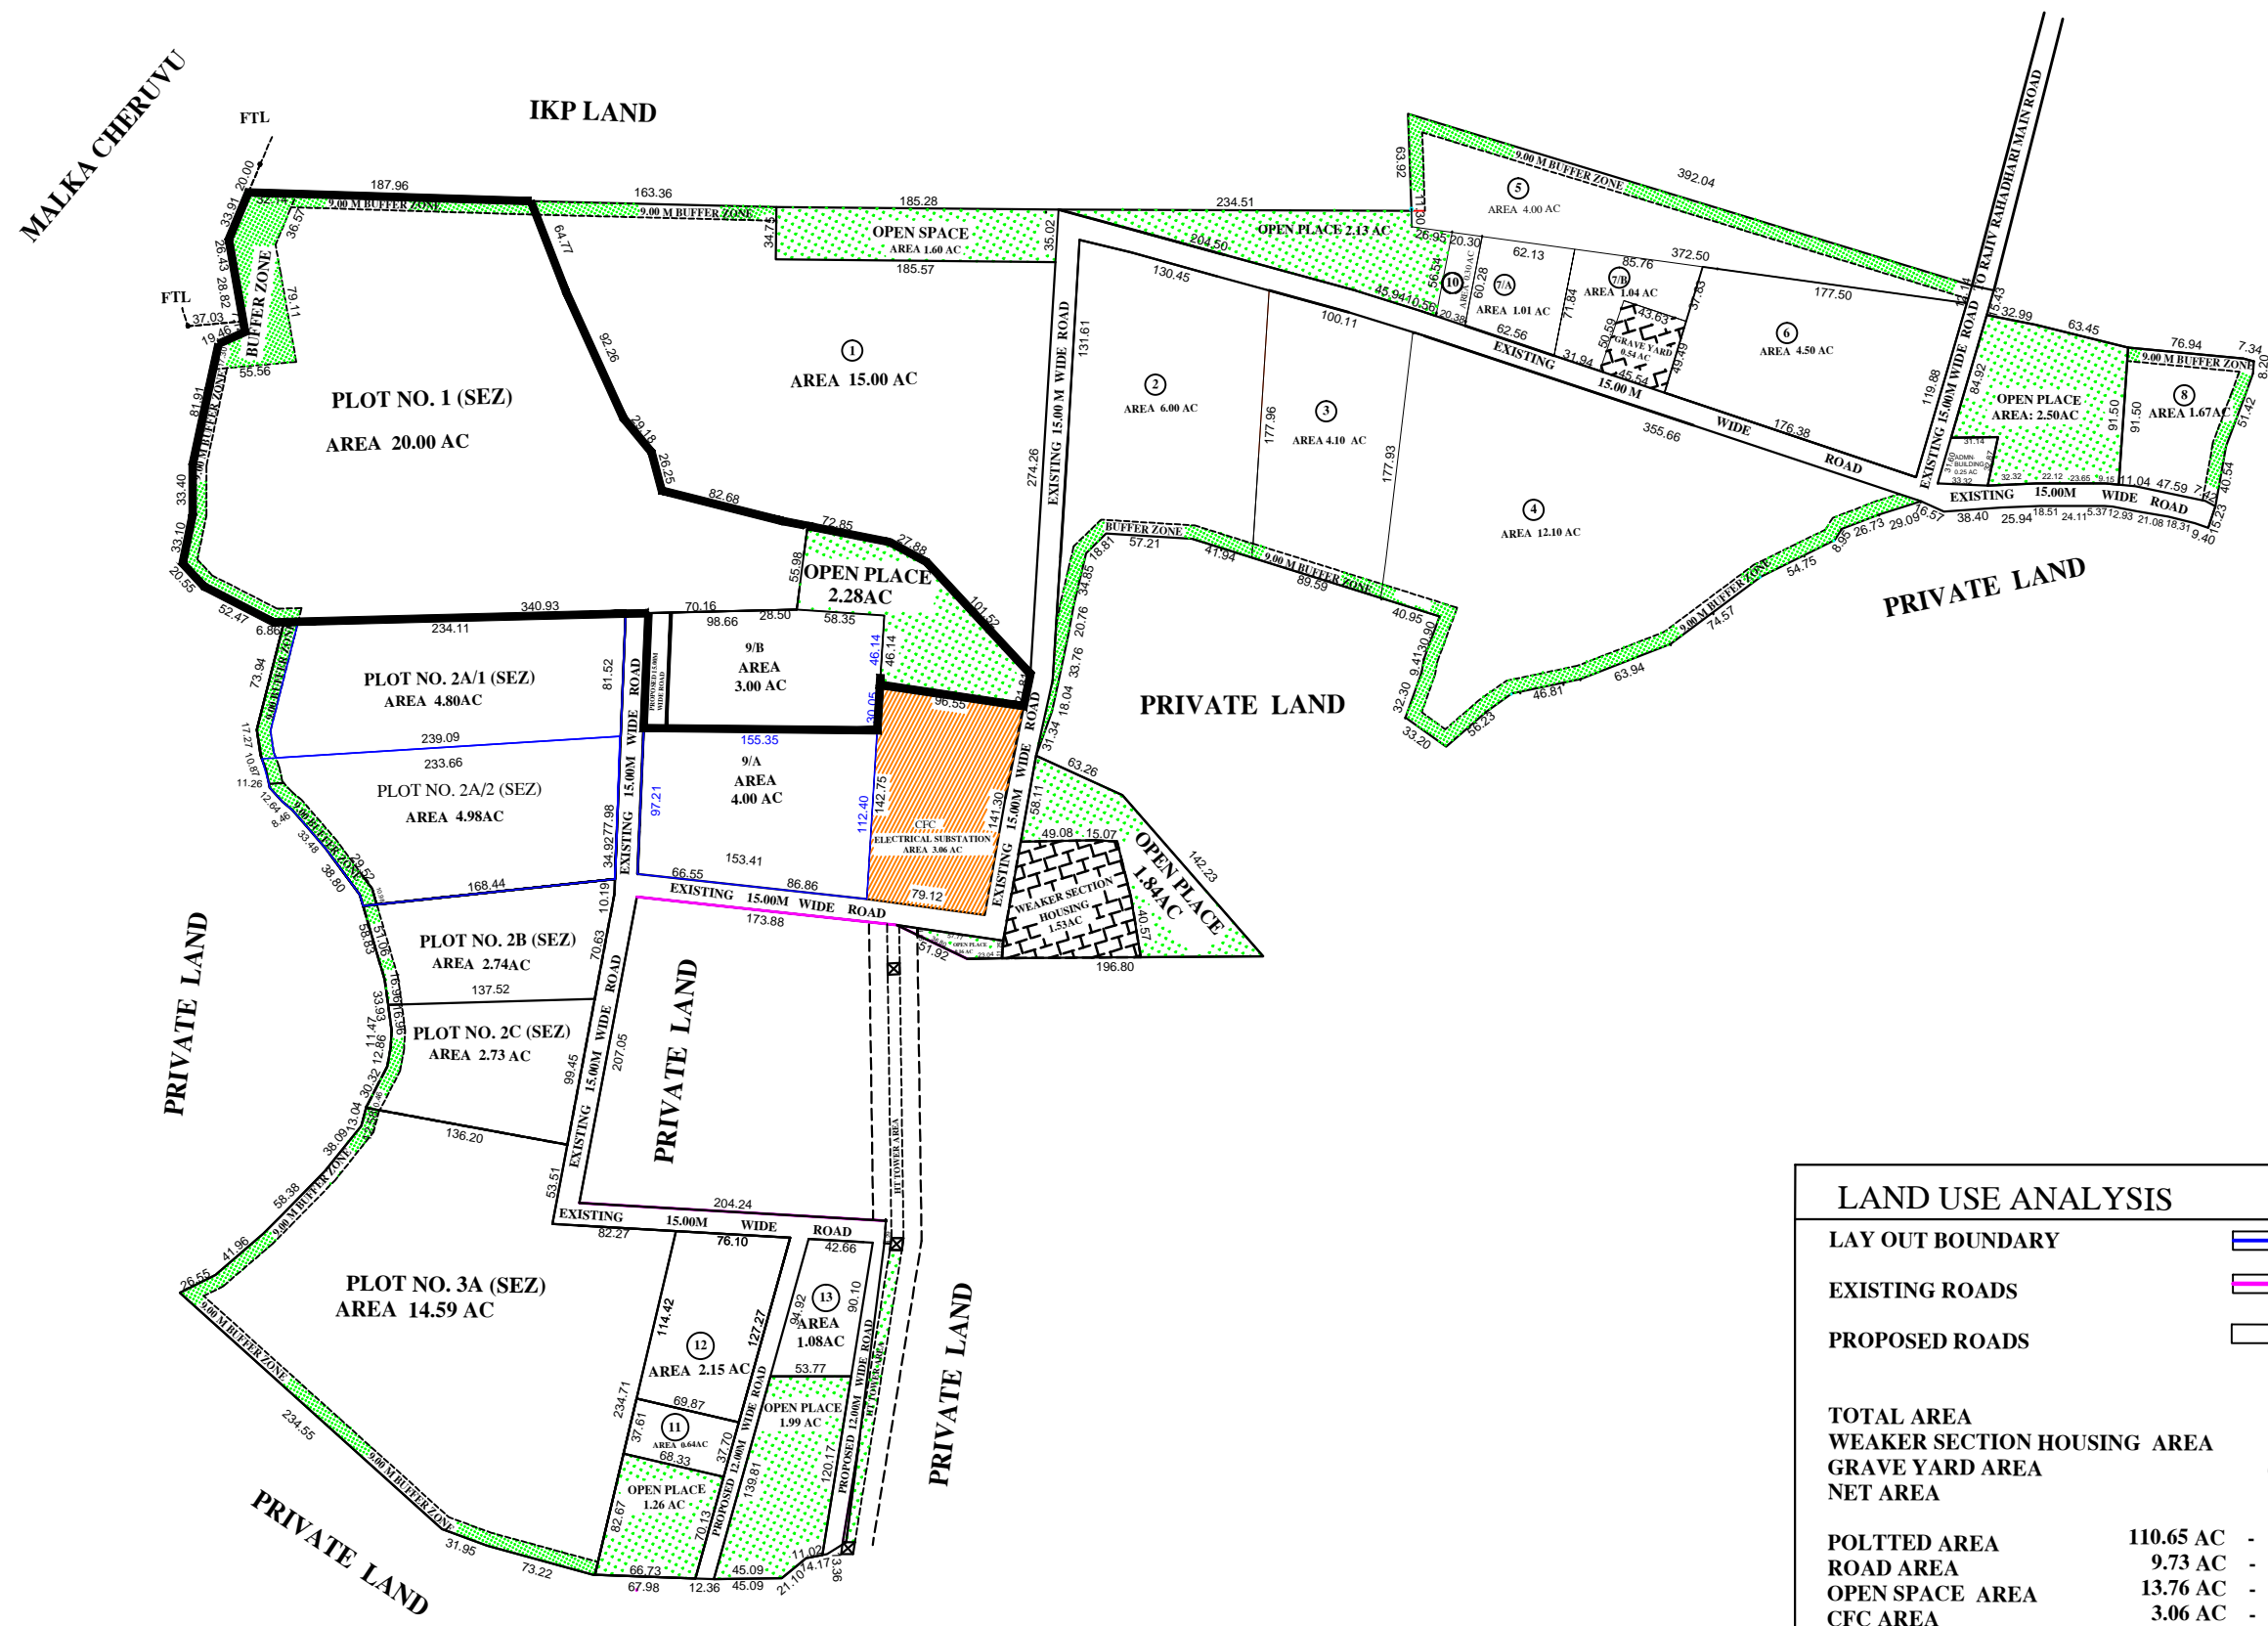

SCALE:1:2000

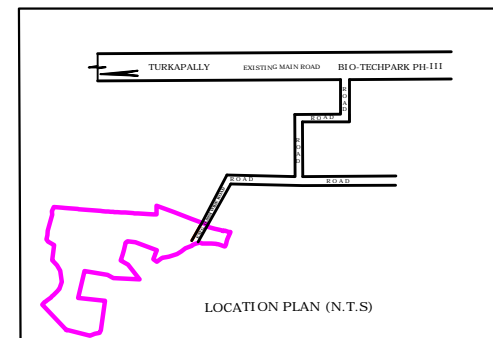

LAND USE ANALYSIS		MANAGER/E	CHIEF GENERAL MANAGER/E T.S.I.I.C. LIMITED HYD.
LAY OUT BOUNDARY			
EXISTING ROADS			
PROPOSED ROADS			
TOTAL AREA	139.52 AC		
WEAKER SECTION HOUSING AREA	(-)-1.53 AC		
GRAVE YARD AREA	(-)-0.54 AC		
NET AREA	137.45 AC		
POLTTED AREA	110.65 AC - 80.50%		
ROAD AREA	9.73 AC - 07.08%		
OPEN SPACE AREA	13.76 AC - 10.01%		
CFC AREA	3.06 AC - 02.23%		
ADMN.BUILDING	0.25 AC - 0.18%		
GRAND TOTAL	137.45 AC - 100.00%	DY.GENERAL MANAGER/E	CHIEF-ENGINEER T.S.I.I.C. LIMITED HYD.