


TO NAGPUR

EXISTING 60.00 MTS. WIDE NH NO.7

TO HYDERABAD

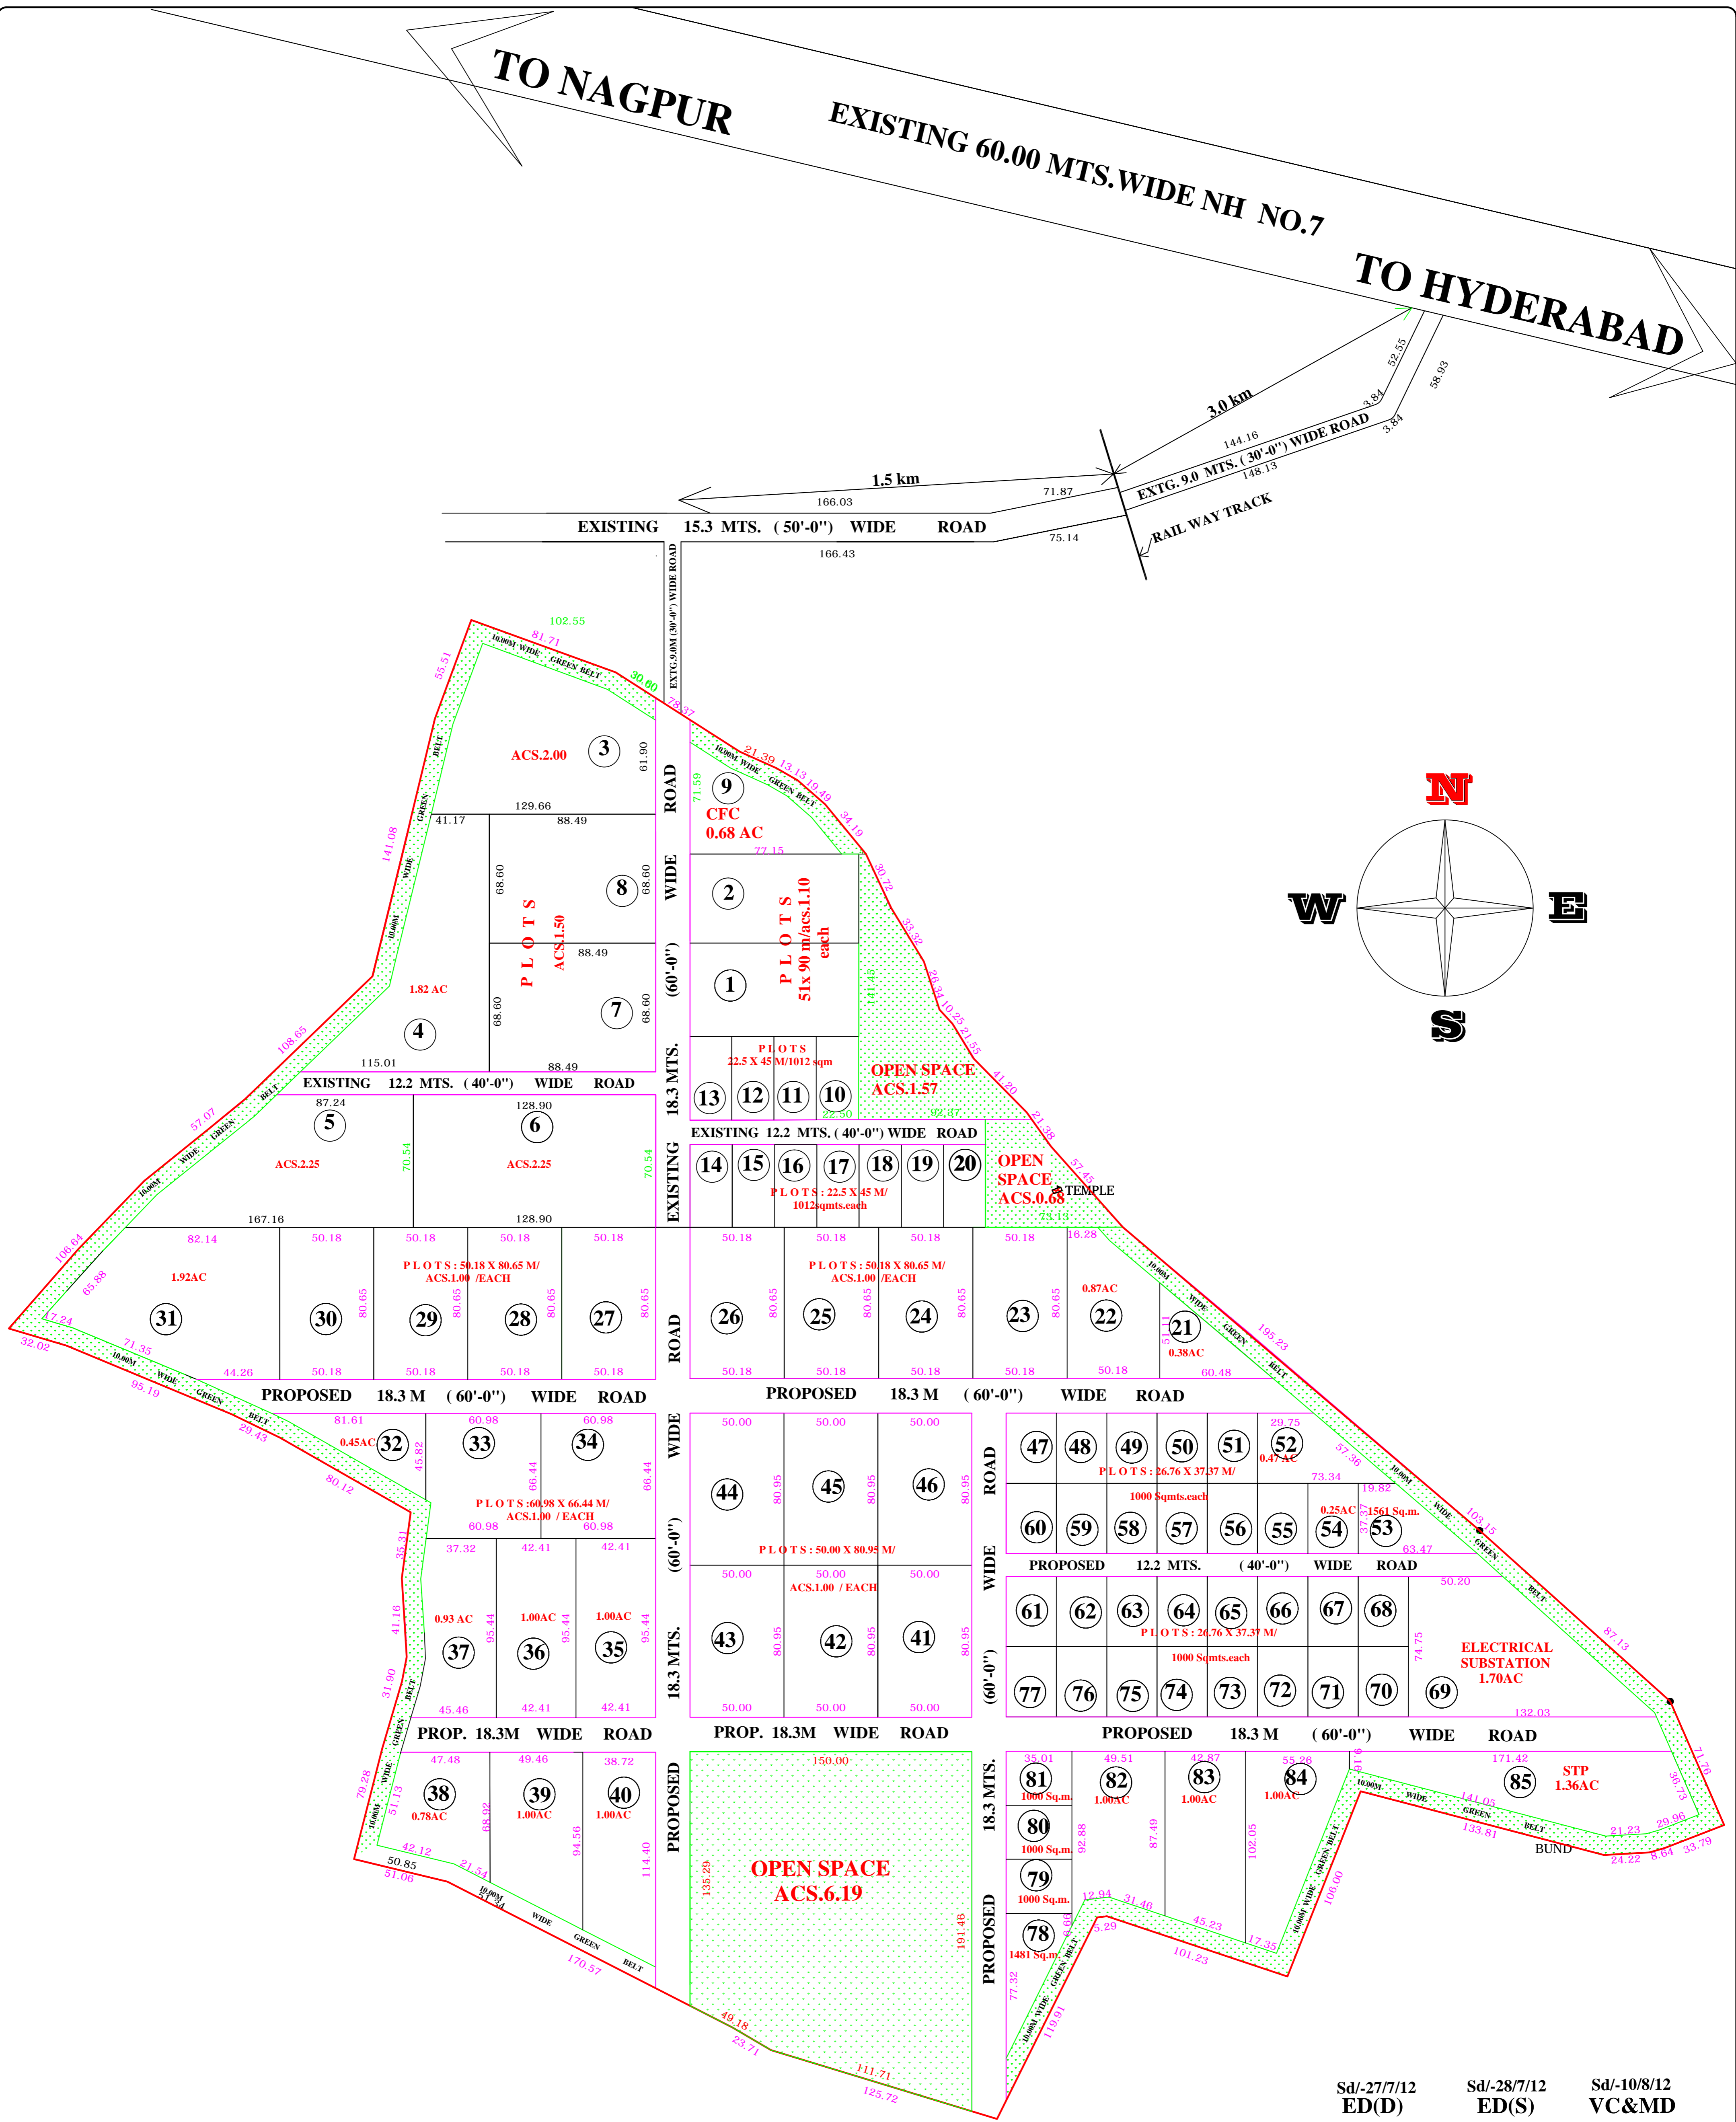

Sd/-27/7/12
ED(D)

Sd/-28/7/12
ED(S)

Sd/-10/8/12
VC&MD

A.P.I.I.C.LTD., HYDERABAD
PROPOSED LAYOUT PLAN FOR INDUSTRIAL
PARK IN SURVEY NO²²⁸/₉, SITUATED AT
KUCHARAM (V), TOOPRAN-MANDAL,
MEDAK-DIST.
SCALE :1 : 1000

LAND USE ANALYSIS

PROPLAYOUT BOUNDARY	—
EXISTING ROADS	—
PROPOSED ROADS	—
PROP. LAYOUT AREA	ACS 82.50 100.00 %
PLOTTED AREA	ACS.52.33 63.44%
ROADS AREA	ACS.11.95 14.48%
OPEN SPACE AREA	ACS.08.41 10.19%
10m wide green belt	acs. 06.07 07.36%
CFC AREA	ACS.03.74 04.53%
TOTAL NO. OF PLOTS	85 NOS.

ASST.MANAGER/T

MANAGER/E

DY.GENERAL MANAGER/E

GENERAL MANAGER/E

A.P.I.I.C.LTD., HYDERABAD

ENGINEER-IN-CHIEF

A.P.I.I.C.LTD., HYDERABAD